


NOTE:
 TYPE "C-2" PROVIDE A CENTER
 6"x6" COLUMNS IN THE CURB LINE
 BETWEEN ALL EXTENSIONS

GENERAL NOTE.



- TYPE "C" INLET WITH ONE EXTENSION
(5'-0" LONG)
- TYPE "C-1" INLET WITH DOUBLE EXTENSION
(10'-0" LONG)
- TYPE "C-2" INLET WITH ONE EXTENSION
ON EACH SIDE
- TYPE "C-3" INLET WITH NO EXTENSION

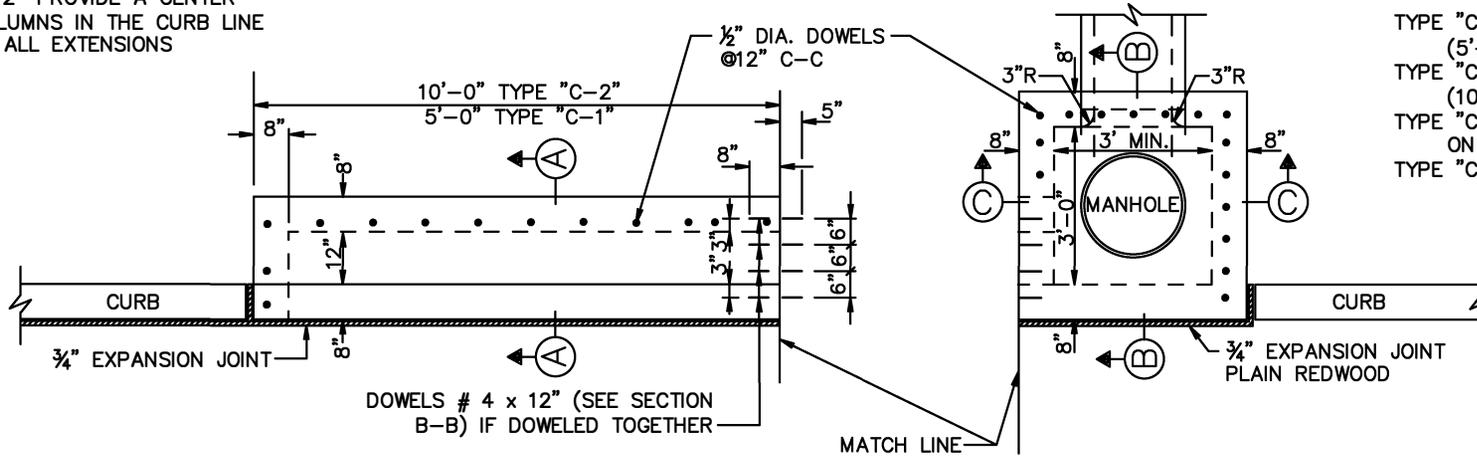


EXTENSION

PLAN

INLET TYPE C

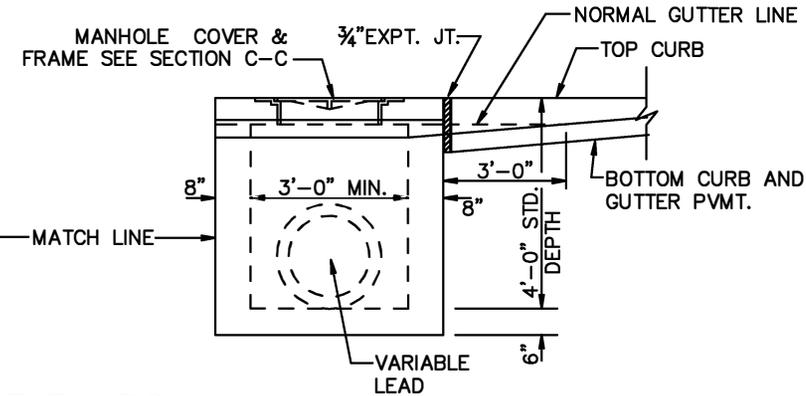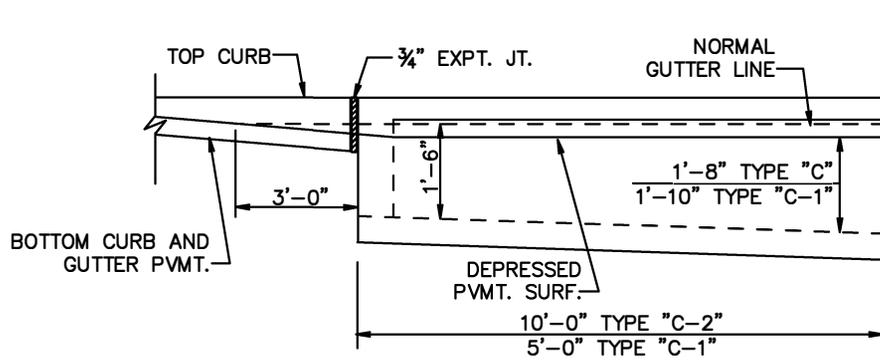


ELEVATION

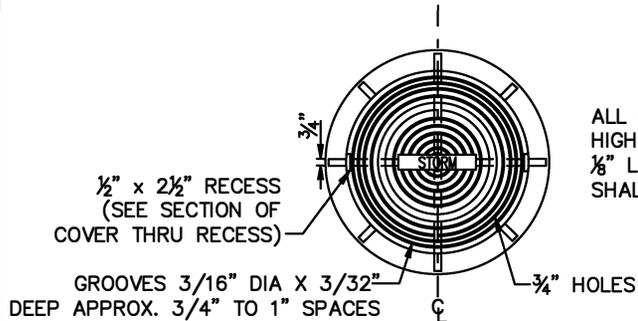

MANHOLE COVER PLAN

(FRAME: VULCAN MODEL V1851)
 (COVER: VULCAN MODEL V1849)

ALL LETTERS SHALL BE 2" HIGH AND SHALL BE RAISED
 1/8" LINE WIDTH FOR LETTERS
 SHALL BE 1/4" WIDE.

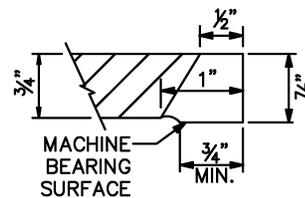

SECTION OF COVER
 THRU RECESS

NOT TO SCALE

CITY OF TOMBALL
 ENGINEERING & PLANNING DEPARTMENT

**TYPE "C", "C-1"
 "C-2" & "C-3" INLETS
 CONSTRUCTION DETAILS**

APPROVED BY COT:

ENGINEERING & PLANNING DEPARTMENT
 EFFECTIVE SEPTEMBER 7, 2017

