



41' WIDE CURBED CONCRETE PAVEMENT

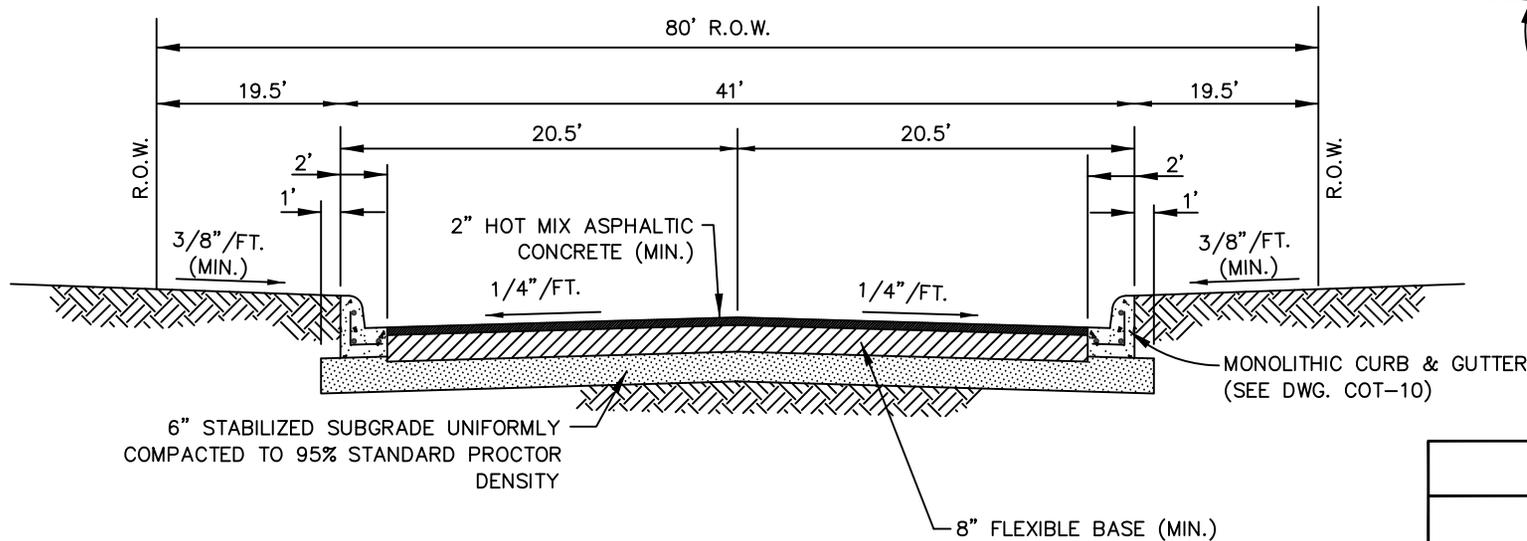

41' WIDE CURBED, ASPHALTIC CONCRETE STREET

NOTES:

1. PAVEMENT AND SUBGRADE DESIGN SHALL BE SUPPORTED BY A GEOTECHNICAL INVESTIGATION AND PAVEMENT DESIGN ANALYSIS.
2. WIRE MESH IS NOT AN ACCEPTABLE FORM OF REINFORCEMENT.
3. APPROVAL FROM THE CITY MUST BE OBTAINED PRIOR TO IMPLEMENTING THIS ROADWAY SECTION IN LIEU OF A DIVIDED BOULEVARD SECTION.

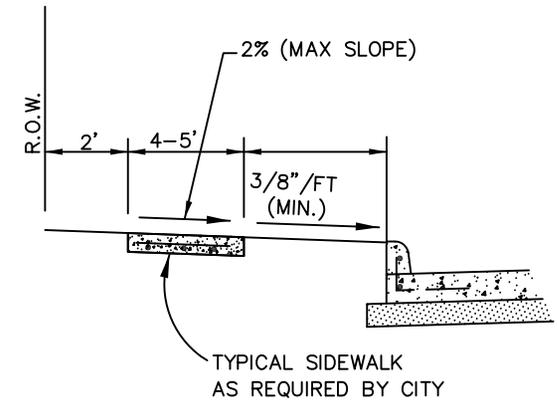

NOT TO SCALE

CITY OF TOMBALL ENGINEERING & PLANNING DEPARTMENT	
ROADWAY SECTION MINOR ATERIAL UNDIVIDED OPTION	
APPROVED BY COT:	
ENGINEERING & PLANNING DEPARTMENT EFFECTIVE JULY 1, 2010	
SHEET 001 OF 001	DWG NO: COT STR-04