



41' WIDE CURBED CONCRETE PAVEMENT

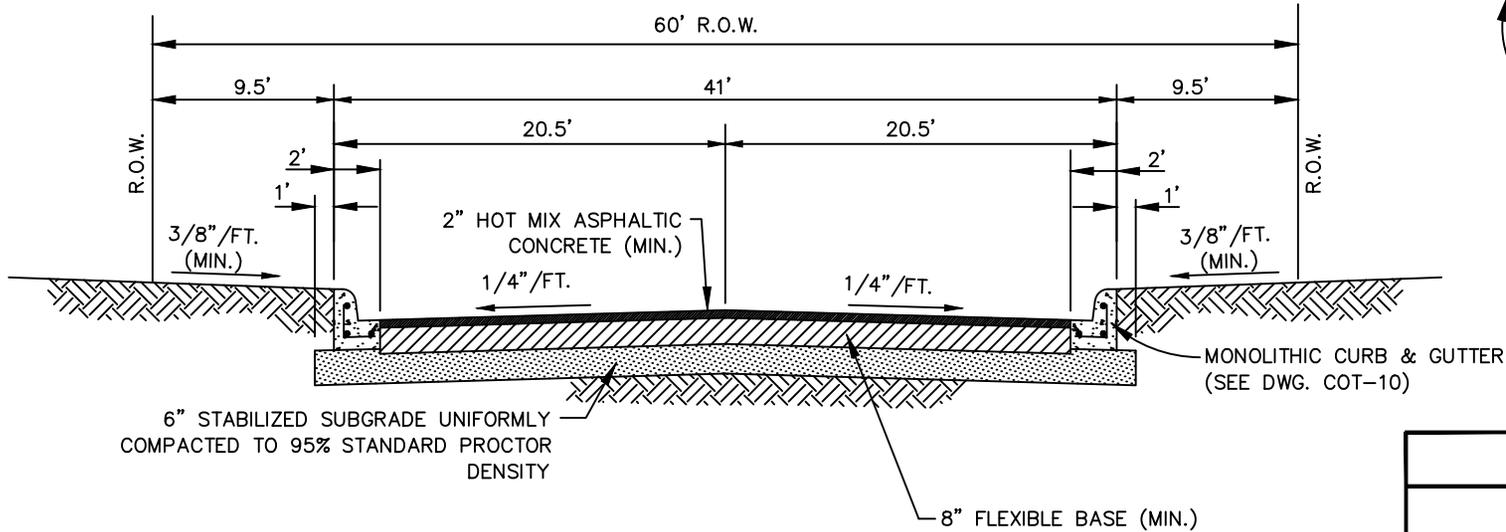

41' WIDE CURBED, ASPHALTIC CONCRETE STREET

NOTES:

1. PAVEMENT AND SUBGRADE DESIGN SHALL BE SUPPORTED BY A GEOTECHNICAL INVESTIGATION AND PAVEMENT DESIGN ANALYSIS.
2. WIRE MESH IS NOT AN ACCEPTABLE FORM OF REINFORCEMENT.

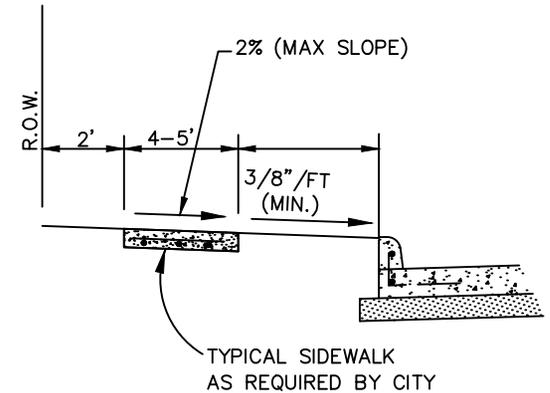

NOT TO SCALE

CITY OF TOMBALL
ENGINEERING & PLANNING DEPARTMENT

ROADWAY SECTION
COLLECTOR

APPROVED BY COT:

ENGINEERING & PLANNING DEPARTMENT
EFFECTIVE JULY 1, 2010