


NOTE:

FOR SPEEDS 45 MPH OR MORE $L=0.62 WS$ ($L=WS$)
 FOR SPEEDS LESS THAN 45 MPH $L=2WS /155$ ($L=WS /60$)
 S=POSTED, 85TH-PERCENTILE, OR STATUTORY SPEED IN MPH
 W= OFFSET DISTANCE IN FEET

MAXIMUM LENGTH OF: L= 100 FT IN URBAN AREAS
 L= 200 FT IN RURAL AREAS

LENGTH "L" SHOULD BE EXTENDED AS REQUIRED BY
 SIGHT DISTANCE CONDITIONS

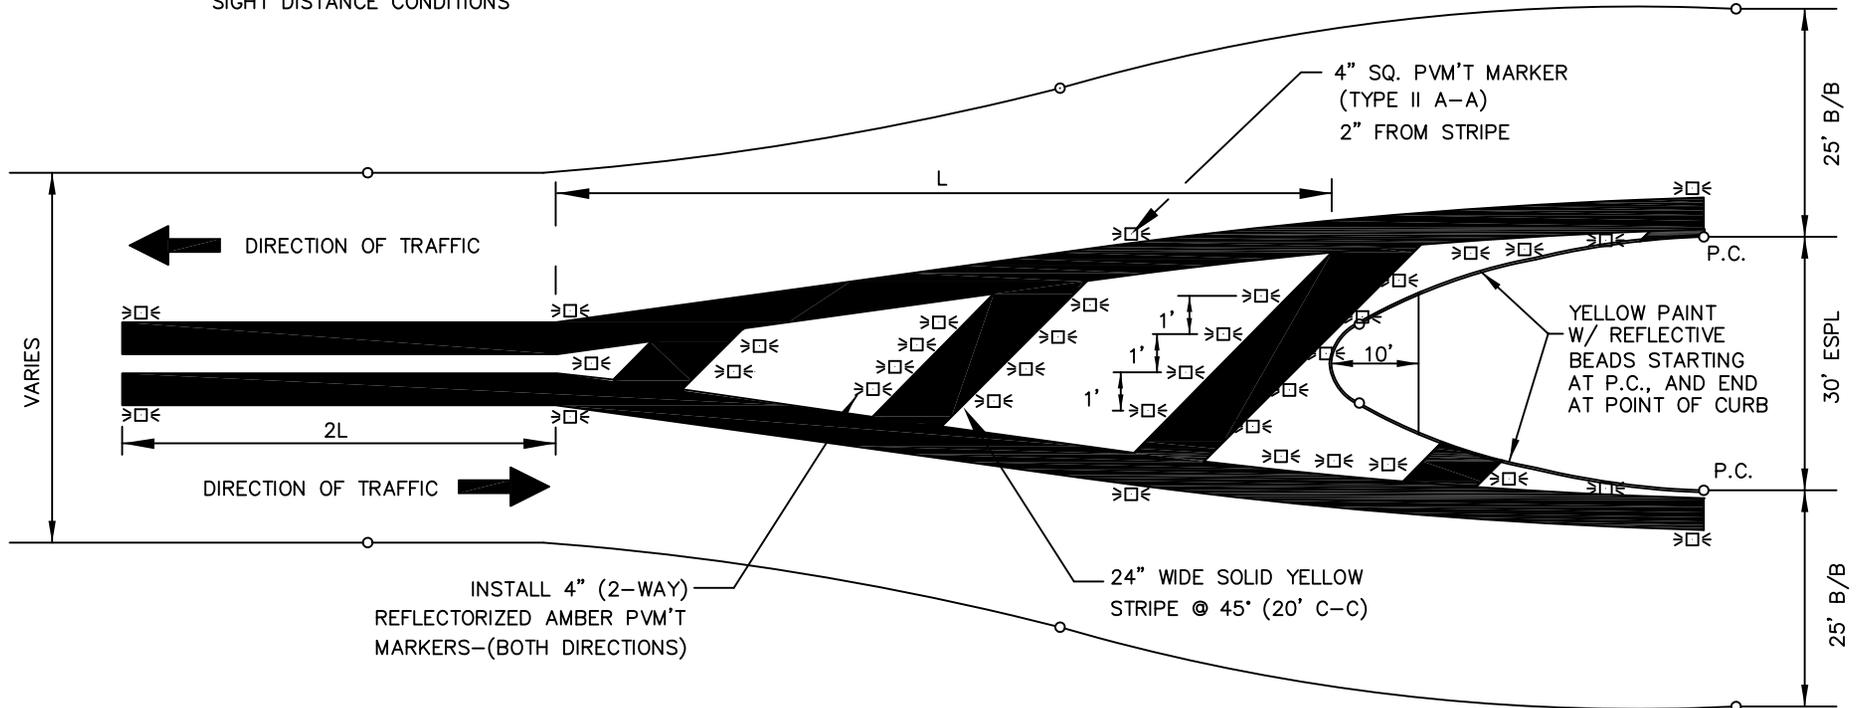

PVM'T MARKER PLACEMENT DETAIL FOR
 UNDIVIDED STREET TO ESPLANADE
 TRANSITION SECTION

NOT TO SCALE

CITY OF TOMBALL ENGINEERING & PLANNING DEPARTMENT	
PVM'T MARKER PLACEMENT FOR UNDIVIDED STREET TO ESPLANADE TRANSITION	
APPROVED BY COT:	
ENGINEERING & PLANNING DEPARTMENT EFFECTIVE JULY 1, 2010	
SHEET 001 OF 001	DWG NO: COT STR-23