


NOTE:
SEE COT DW-04 FOR SECTION B-B

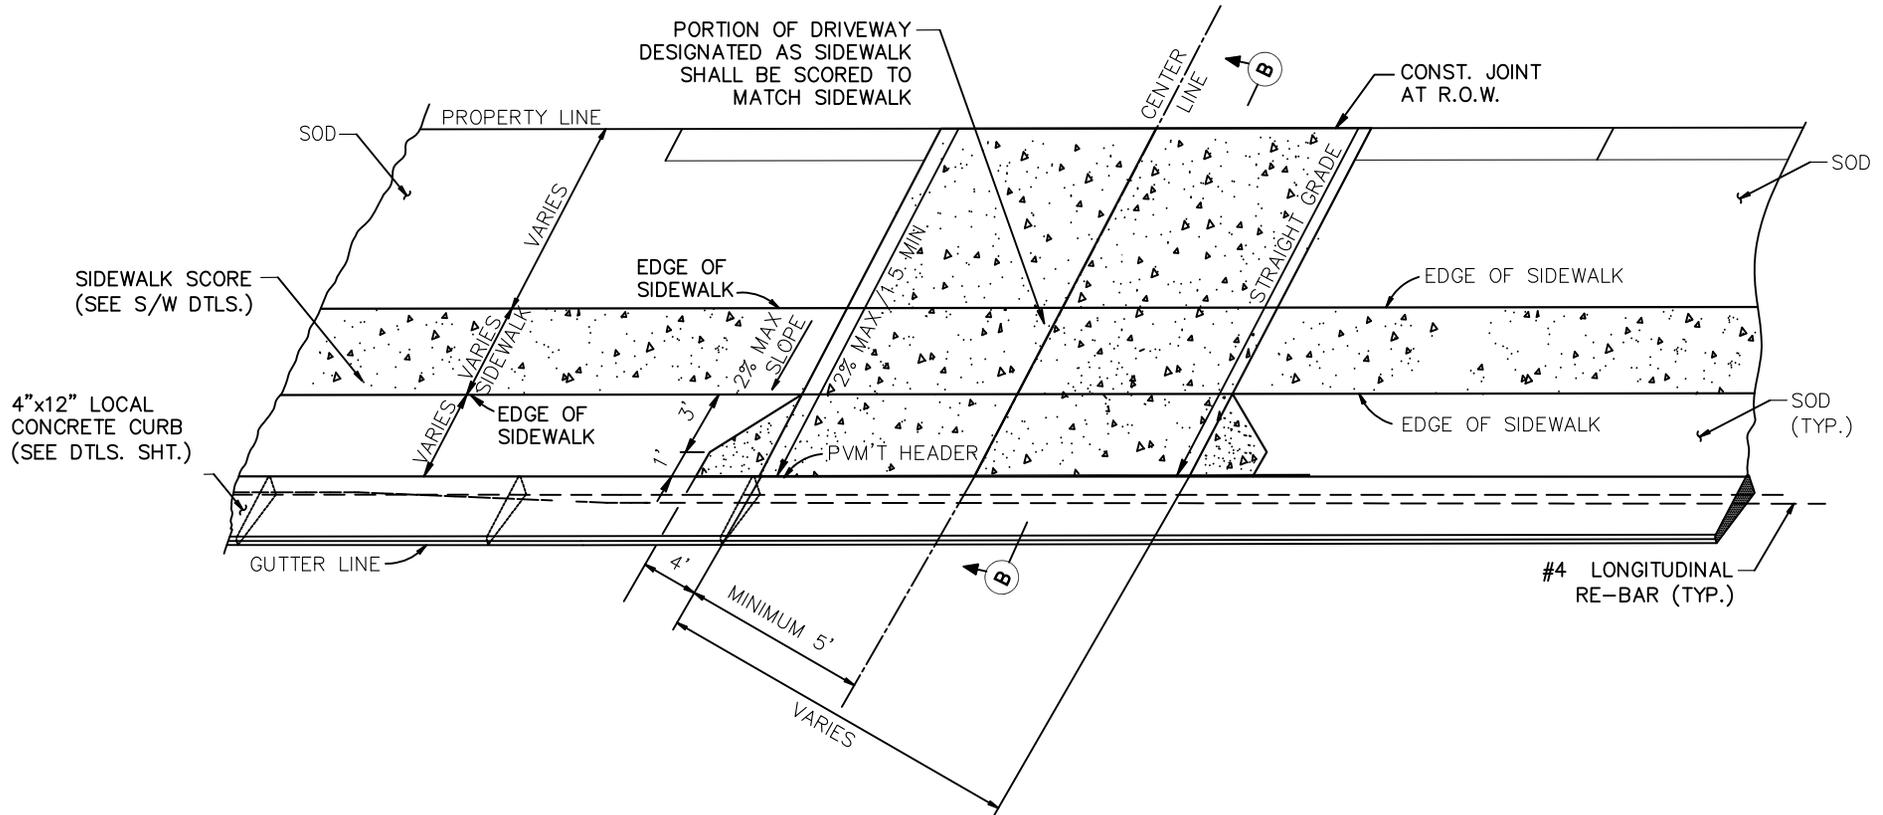

4"x12" CONCRETE CURB
DRIVEWAY PLAN

NOT TO SCALE

| | |
|---|-------------------|
| CITY OF TOMBALL ENGINEERING & PLANNING DEPARTMENT | |
| 4"X12" CONCRETE CURB DRIVEWAY PLAN | |
| APPROVED BY COT: | |
| ENGINEERING & PLANNING DEPARTMENT EFFECTIVE JULY 1, 2010 | |
| SHEET 001 OF 001 | DWG NO: COT DW-05 |