



OPEN CUT CROSSING

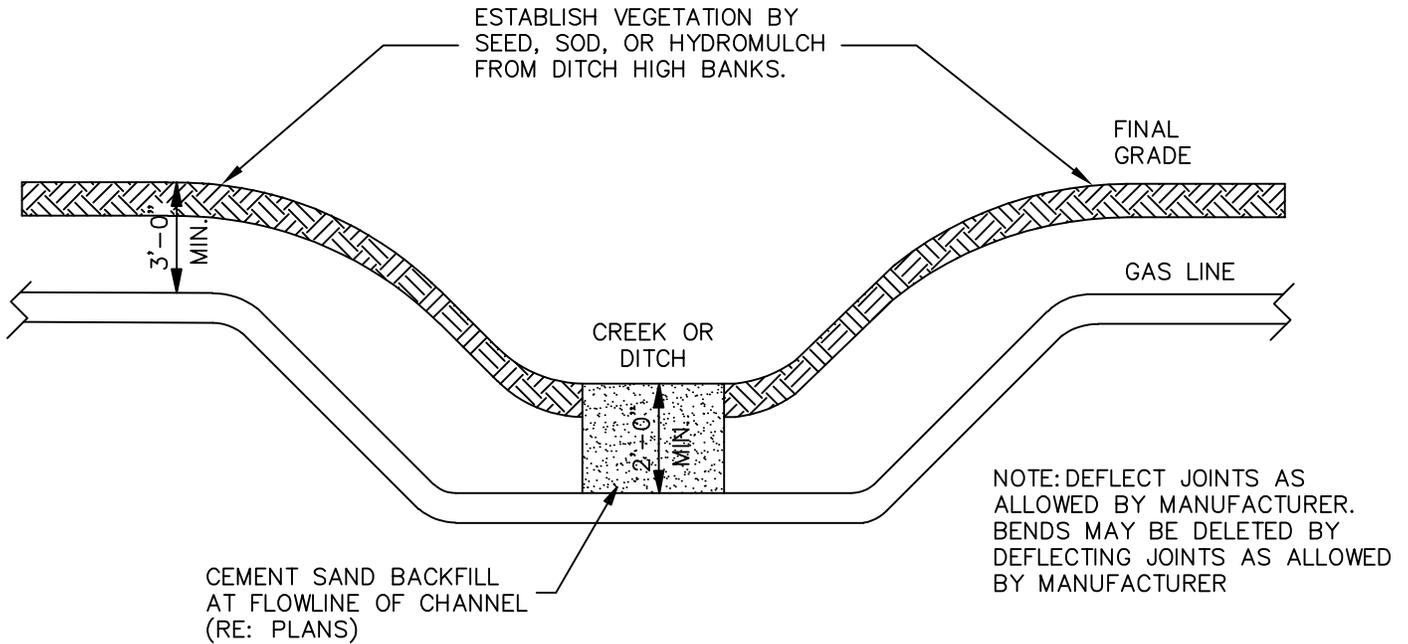

BORED CROSSING

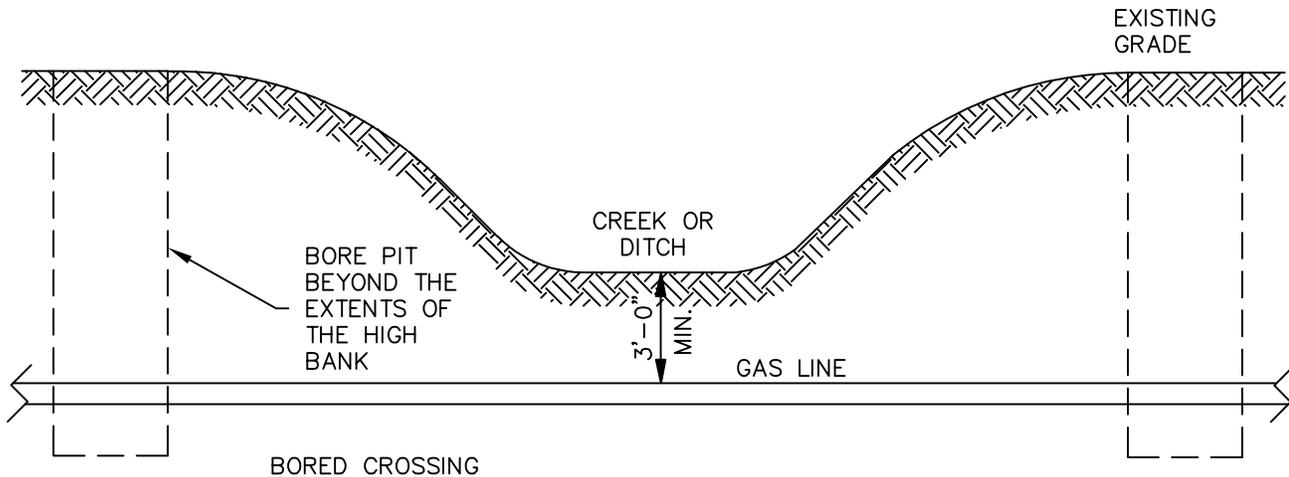

- NO JOINTS BETWEEN BORE PITS/HIGH BANK.
- JOINTS AT BORE PIT SHALL BE FUSE WELDED.
- PE 2406 YELLOW PIPE SHALL BE USED.
- BORE PITS SHALL BE BACKFILLED AND COMPACTED. MARKERS SHALL BE USED TO NOTE LOCATIONS.

CITY OF TOMBALL
ENGINEERING & PLANNING DEPARTMENT

**GAS LINE
DITCH CROSSING**

APPROVED BY COT:

ENGINEERING & PLANNING DEPARTMENT
EFFECTIVE October 2024

SHEET 001 OF 001 DWG NO: COT GAS-10