


CONCRETE REPAIR
 6" CONCRETE W/#3 @ 18" C.C.
 DOWEL TO EXIST PAVEMENT

ASPHALT REPAIR
 PRIME & INSTALL 2" HMAC
 TYPE "D" SURFACE

GRAVEL/DIRT REPAIR
 4" OWNER APPROVED MIXTURE
 OF GRAVEL OR NATIVE MATERIAL

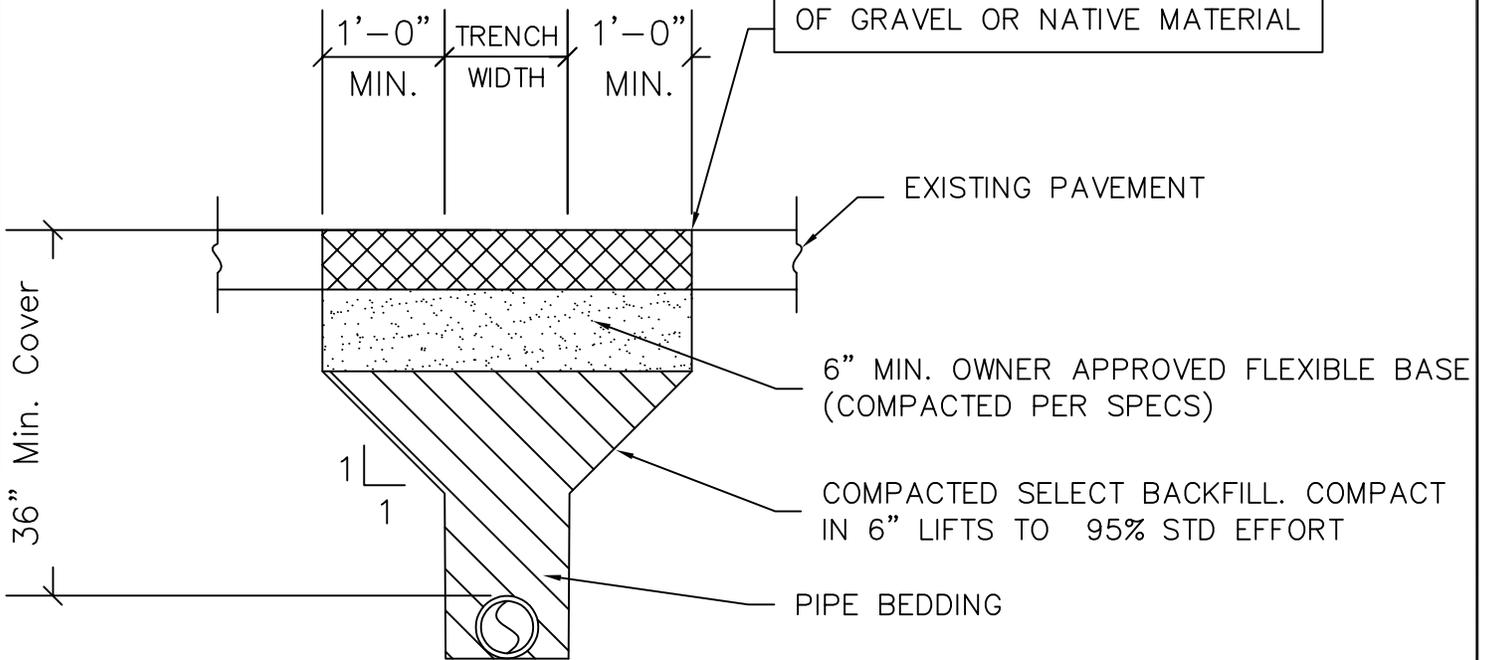

CITY OF TOMBALL
 ENGINEERING & PLANNING DEPARTMENT

**GAS LINE
 PAVEMENT REPAIR DETAIL**

APPROVED BY COT:

ENGINEERING & PLANNING DEPARTMENT
 EFFECTIVE October 2024

SHEET 001 OF 001 DWG NO: COT GAS-12